



Datum 126.00

Section C-C

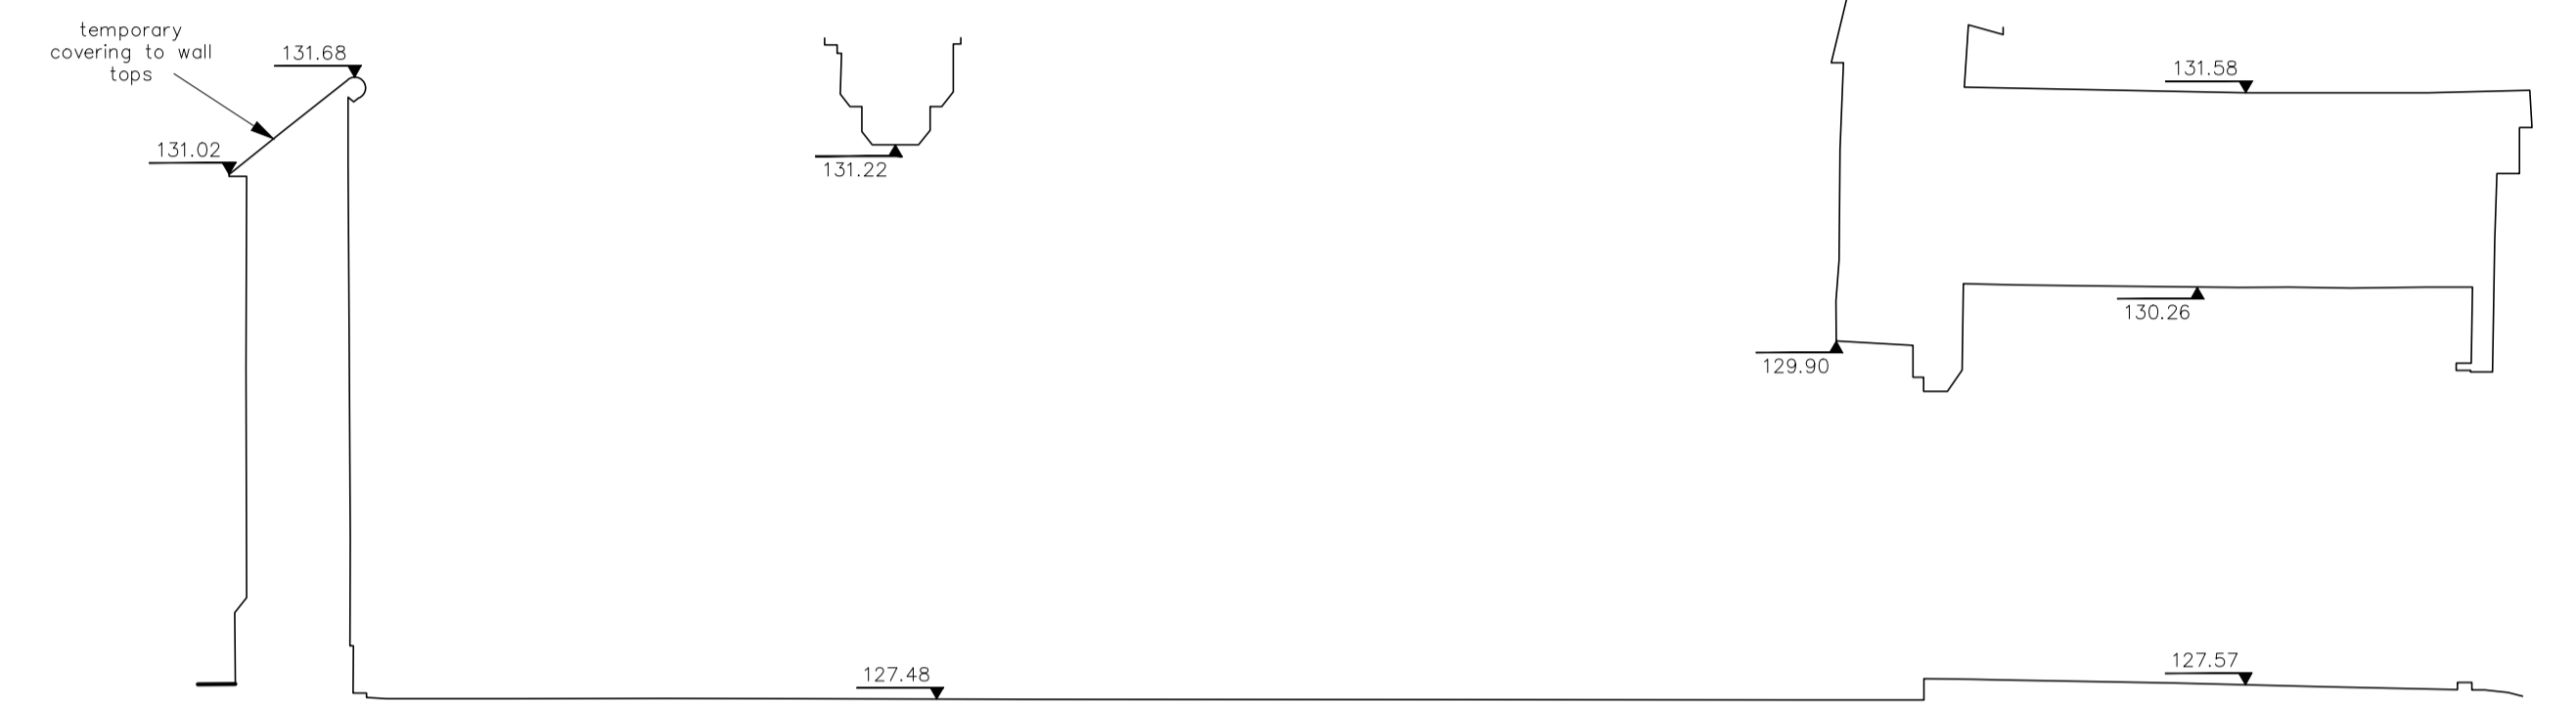




Datum 126.00

Section D-D

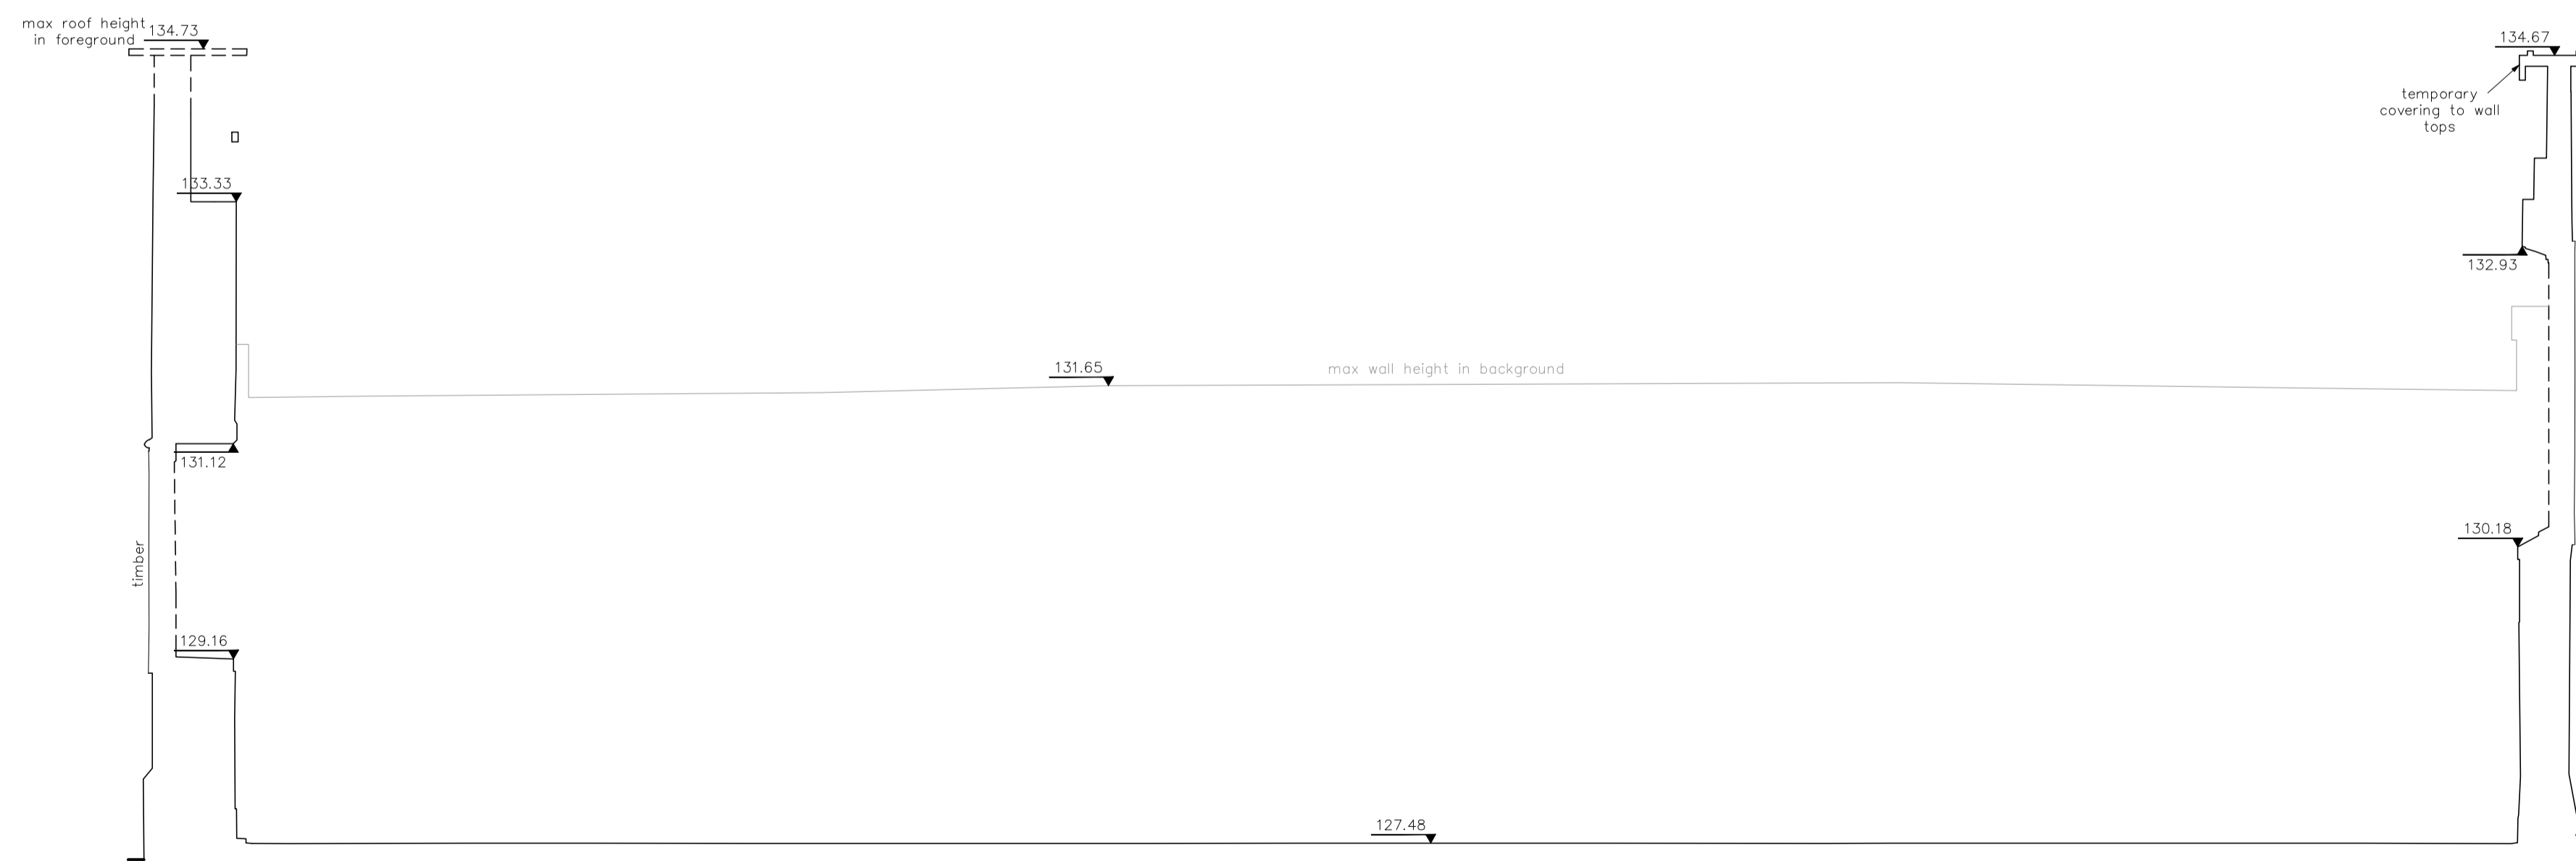

Datum 126.00

Section E-E

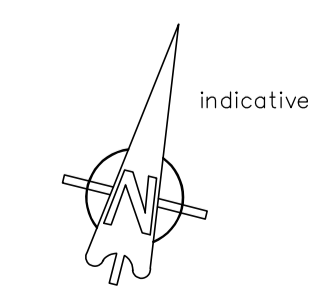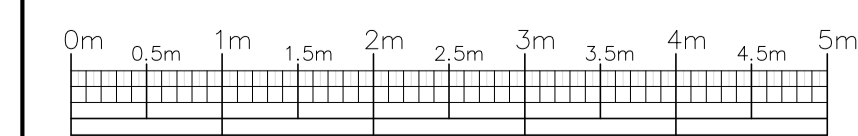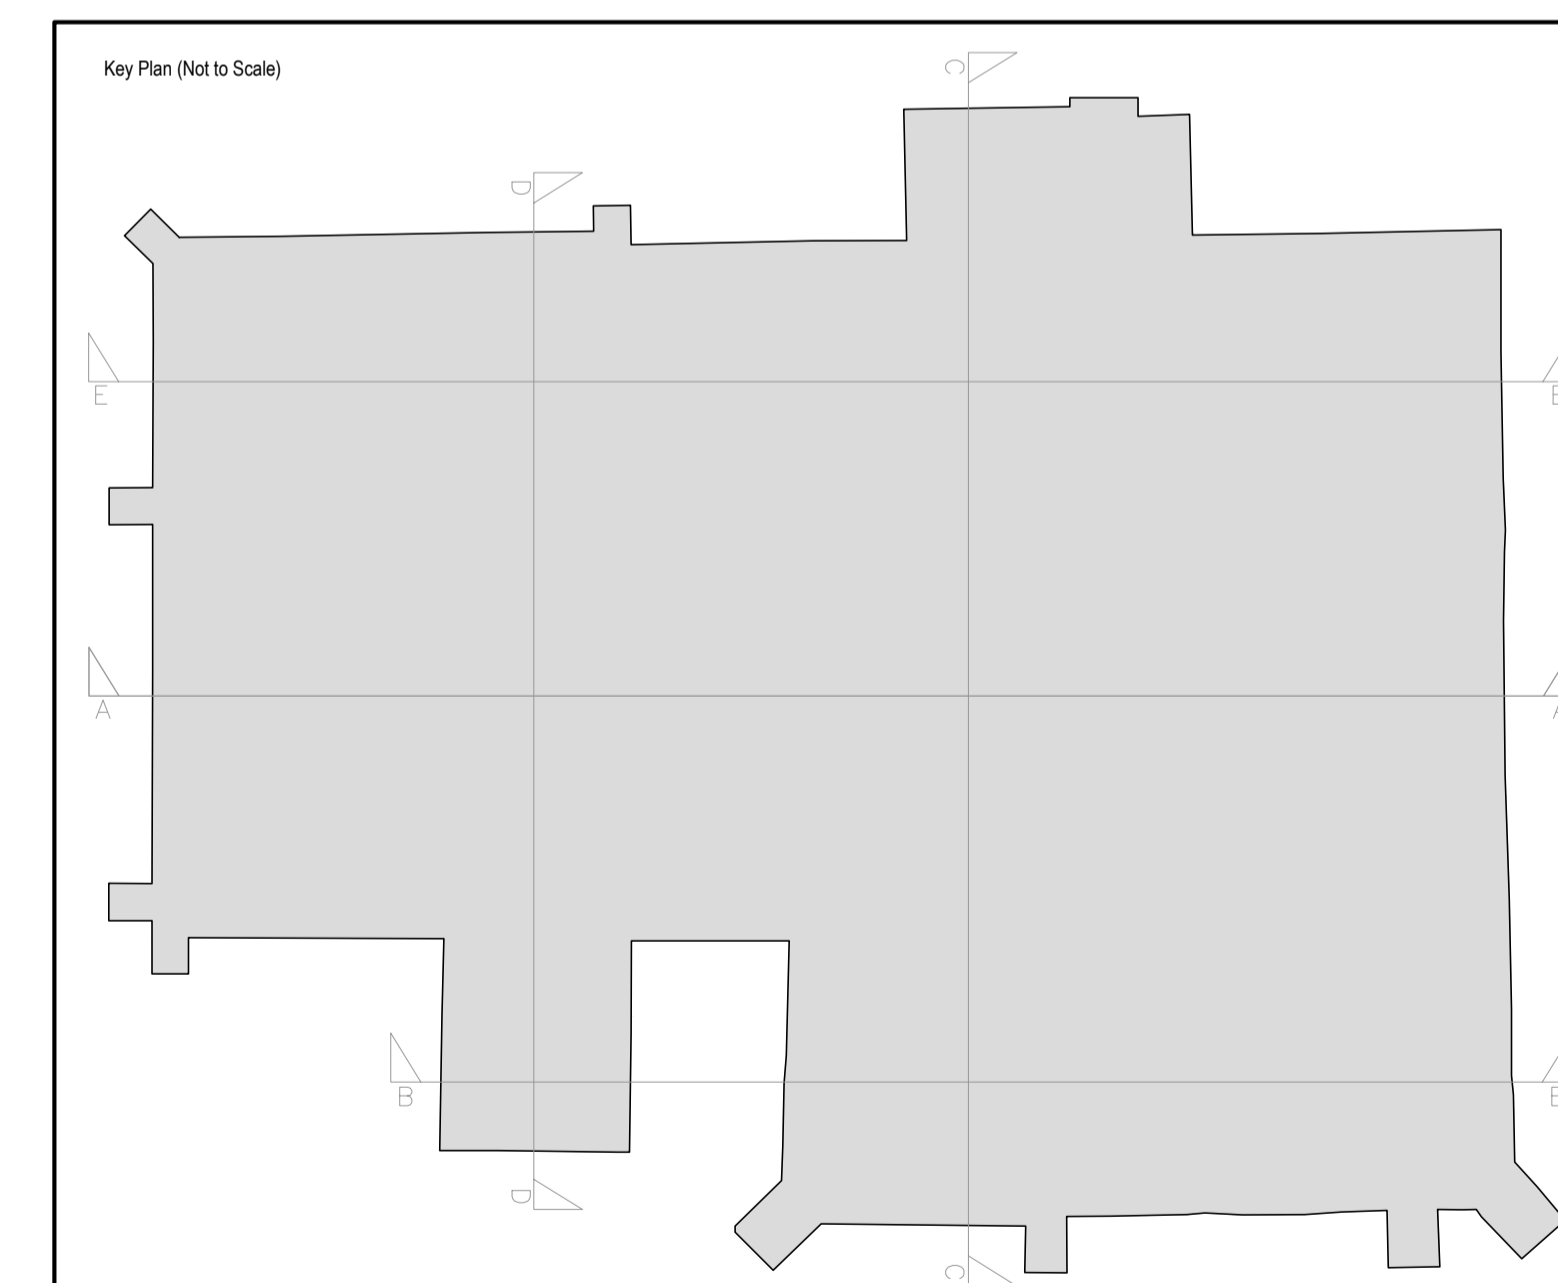

NOTES:
Levels based on OS datum determined from National GPS Network using OSGM02.

Geomatic Surveyors

siteline

Unit E, Woodside
34 Parham Drive
Eastleigh
SO50 4NU
t: 023 8081 1081
f: 023 8081 1012
w: siteline.co.uk

MR. ANDY BONNER

Client

ST. PETER'S CHURCH
ROPLEY
HAMPSHIRE

Contract

SECTIONS

Title

837PC400 - Sheet 2 of 2

Drawing No.

APRIL 2015

Date

1:50 (A1)

Scale

MJR / JC

Surveyor